



*Celebrating 25 Years of Excellence*

Certified Mail  
Return Receipt Requested

March 9, 1999

Attention: Addressee

Reference: **STATE NOTIFICATION OF APPROVAL FOR NO FURTHER ACTION**  
Groundwater Incident No. 10119  
Former Unocal Corporation (Red Horse Truck Stop) Facility #9787-214  
1342 Trollingwood Road, Mebane, N.C.  
S&ME Project No. 1354-99-166

RECEIVED  
N.C. DEPT. OF ENVR  
MAR 24 1999  
Winston-Salem  
Regional Office

To Whom It May Concern:

As required by the North Carolina Department of Environment and Natural Resources (NCDENR) – Winston-Salem Regional Office, Division of Waste Management, S&ME, Inc. (S&ME) submits this public notification letter to you, on behalf of our client Speedway Super America LLC. The State's Division of Waste Management approved the January 4, 1999 Request for Site Closure prepared by S&ME, Inc., for the above referenced site (formerly Red Horse Truck Stop). The site was previously owned by Unocal Corporation and remediated to No Further Action Levels, as indicated in the January 4, 1999 Request for Site Closure Report (on file with NCDENR). Because the property that you own or occupy is located contiguous to an area containing low levels of petroleum constituents in soil and groundwater, the State rules governing groundwater classifications and standards (15A NCAC 2L.0115), require that you be informed of this Site Closure. The laboratory analytical results of soil and groundwater samples collected in November 1998 at the former Red Horse Truckstop site (now Speedway gas station) do not indicate that additional remediation or monitoring activities are necessary, thus the NCDENR approved No Further Action for this site. A copy of the No Further Action Letter is attached.

According to the August 10, 1998 NCDENR correspondence, "interested parties may examine the Site Closure Request by contacting Waddell Watters of the NCDENR at 336-771-4600. In addition, the DWM Winston-Salem Regional Office has other site information on file and available


for public review. Interested parties may arrange to review this information by contacting the regional office as listed above. In addition, comments on the Site Closure may be submitted to:

Waddell Watters, NCDENR – Winston-Salem Regional Office, Division of Waste Management – UST Section, 585 Waughtown Street, Winston-Salem, NC 27107

A copy of this letter as well as a copy of the certified mail return receipt will be submitted to the NCDENR-UST Section, Winston-Salem Regional office. If you have any questions concerning this report, please contact us at your convenience at 704-523-4726.

Very truly yours,

**S&ME, Inc.**

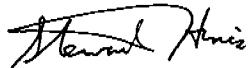

Stewart Hines, L.G.  
Project Manager



Al Quarles, L.G.  
Senior Hydrogeologist

S:/.../Project/1999/99166/publicnotify.doc



JAMES B. HUNT JR.  
GOVERNOR

WAYNE MCDEVITT  
SECRETARY

RECEIVED  
FEB 3 1999

NORTH CAROLINA DEPARTMENT OF  
ENVIRONMENT AND NATURAL RESOURCES  
WINSTON-SALEM REGIONAL OFFICE  
DIVISION OF WASTE MANAGEMENT  
U S T SECTION

January 29, 1999

CERTIFIED MAIL NUMBER: P-536 312 309

A. Wayne Hall  
UNOCAL Corporation  
P.O. Box 4147  
Atlanta, GA 30302

SUBJECT: Notice of No Further Action  
15A NCAC 2L .0115(h), RISK-BASED ASSESSMENT AND  
CORRECTIVE ACTION FOR PETROLEUM UNDERGROUND  
STORAGE TANKS  
Red Horse Truck Stop, 1342 Trollingwood Road, Mebane, Alamance  
County, Groundwater Incident Number 10119, Risk Classification LOW

Dear Mr. Hall:

On January 8, 1999, the Division of Waste Management (DWM) Winston-Salem regional office received a Soil & Groundwater Closure Report for the above-referenced site. A review of the report shows that soil contamination does not exceed the industrial/commercial maximum soil contaminant concentrations established in 15A NCAC 2L .0115(m) or the soil cleanup levels established by the Department in the "Groundwater Section Guidelines for the Investigation and Remediation of Soil and Groundwater" (March 1997). A review of the Soil Cleanup Report with Site Closure Request also shows that contaminated groundwater does not exceed gross contamination levels that were established in 15A NCAC 2L .0115(g).

Based on information provided to date, the DWM determines that no further action is required for this incident. This determination is conditional pending completion of the public notice specified below. Once proper public notice has been given, this determination will apply unless the DWM later determines that the discharge or release poses an unacceptable risk or a potentially unacceptable risk to human health or the environment.

Please be advised that because contaminated groundwater has not been restored to the level of the standard or interim standard established in 15A NCAC 2L .0202, groundwater within the area of contamination or within the area where contamination is expected to migrate, is not suitable for use as a water supply.

Pursuant to 15A NCAC 2L .0115(e), you have a continuing obligation to notify the DWM of any changes that you know of or should know of, that might affect the level of risk assigned to the discharge or release. Such changes include, but are not limited to, changes in zoning of real property, use of real property or the use of groundwater that has been contaminated or is expected to be contaminated by the discharge or release, if such change could cause the DWM to reclassify the risk. Please note that this responsibility not only pertains to changes involving the property on which the release occurred, but to changes involving the surrounding properties as well.

Please be advised that you must comply with the public notice requirements of 15A NCAC 2L .0115(k) as specified below. If public notice is not provided as required, this no further action determination will be deemed invalid. Within thirty days of receipt of this no further action notice, you must provide a copy of this notice to the following persons:

- local health director;
- chief administrative officer (i.e., Mayor, Chairman of the County Commissioners, County Manager, City Manager or other official of equal or similar position) of each political jurisdiction in which the contamination occurs;
- all property owners and occupants within or contiguous to the area containing contamination; and
- all property owners and occupants within or contiguous to the area where the contamination is expected to migrate.

Copies of this no further action notice must be sent to the persons listed above by certified mail. If it is impractical to provide notice by certified mail to the occupants of apartment buildings, condominiums, office buildings, etc., you may post a copy of this notice in a prominent place where the occupants are most likely to see it.

Within sixty days of receiving this no further action notice, you must provide the DWM Winston-Salem regional office with proof of receipt of the copy of the notice or of refusal by the addressee to accept delivery of the copy of the notice. If a copy of the notice is posted, you must provide the DWM with a description of the manner in which the notice was posted.

Interested parties may examine the Soil Cleanup Report with Site Closure Request by contacting Waddell Watters at the letterhead address or telephone number. In addition, the DWM Winston-Salem regional office has the Soil Cleanup Report with Site Closure Request along with other site information on file and available for public review. Interested parties may arrange to review this information by contacting the regional office as listed below. In addition, comments on the Soil Cleanup Report with Site Closure Request may be submitted to the regional office.


Hall  
Red Horse Truck Stop  
page 3

W. Waddell Watters  
Winston-Salem Regional Office  
585 Waughtown Street  
Winston-Salem, NC 27107

Please be advised that you must close any monitoring wells or injection wells used to investigate or remediate this incident in accordance with 15A NCAC 2C .0113 and .0214, respectively. For guidance on closure of infiltration galleries, please contact Winston-Salem regional office.

Should you have any questions concerning this notice, please contact Waddell Watters at the letterhead address or telephone number.



Sincerely,

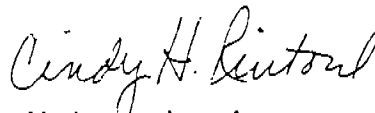  
Cindy H. Rintoul  
Regional Supervisor

Attachments: 15A NCAC 2C .0113  
15A NCAC 2C .0214  
Well Abandonment Form

cc: Fay Sweat - Central Office  
WSRO Files

UNITED STATES POSTAL SERVICE

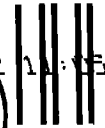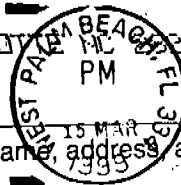

First-Class Mail  
Postage & Fees Paid  
USPS  
Permit No. G-10


• Print your name, address, and ZIP Code in this box •

Stewart Hines  
S&ME, Inc.  
P.O. Box 7668  
Charlotte, NC 28241

MAR 22 1999



UNITED STATES POSTAL SERVICE

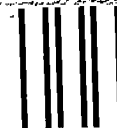

First-Class Mail  
Postage & Fees Paid  
USPS  
Permit No. G-10

• Print your name, address, and ZIP Code in this box •

Stewart Hines  
S&ME, Inc.  
P.O. Box 7668  
Charlotte, NC 28241

MAR 22 1999



Is your RETURN ADDRESS completed on the reverse side?

**SENDER:**

- Complete items 1 and/or 2 for additional services.
- Complete items 3, 4a, and 4b.
- Print your name and address on the reverse of this form so that we can return this card to you.
- Attach this form to the front of the mailpiece, or on the back if space does not permit.
- Write "Return Receipt Requested" on the mailpiece below the article number.
- The Return Receipt will show to whom the article was delivered and the date delivered.

I also wish to receive the following services (for an extra fee):

1. ☐ Addressee's Address
2. ☐ Restricted Delivery

Consult postmaster for fee.

3. Article Addressed to:

Hilda McLeod  
1052 Siena Oaks Circle East  
Palm Beach Gardens, FL 33410

4a. Article Number *Return Receipt*  
*Z 467 783 621*

4b. Service Type

- ☐ Registered ☒ Certified  
☐ Express Mail ☐ Insured  
☐ Return Receipt for Merchandise ☐ COD

7. Date of Delivery

*3-15-91*

5. Received By: (Print Name)

8. Addressee's Address (Only if requested and fee is paid)

6. Signature: (Addressee or Agent)

*X Hilda S. McLeod*

PS Form 3811, December 1994

102595-98-B-0229

Domestic Return Receipt

Thank you for using Return Receipt Service.

Is your RETURN ADDRESS completed on the reverse side?

**SENDER:**

- Complete items 1 and/or 2 for additional services.
- Complete items 3, 4a, and 4b.
- Print your name and address on the reverse of this form so that we can return this card to you.
- Attach this form to the front of the mailpiece, or on the back if space does not permit.
- Write "Return Receipt Requested" on the mailpiece below the article number.
- The Return Receipt will show to whom the article was delivered and the date delivered.

I also wish to receive the following services (for an extra fee):

1. ☐ Addressee's Address
2. ☐ Restricted Delivery

Consult postmaster for fee.

3. Article Addressed to:

Phil Newton  
Speedway/SuperAmerica  
3200 Pointe Parkway Suite 150  
Norcross, GA 30092

4a. Article Number *Return Receipt*  
*Z 467 783 620*

4b. Service Type

- ☐ Registered ☒ Certified  
☐ Express Mail ☐ Insured  
☐ Return Receipt for Merchandise ☐ COD

7. Date of Delivery

*3/15/99*

5. Received By: (Print Name)

8. Addressee's Address (Only if requested and fee is paid)

6. Signature: (Addressee or Agent)

*X Jennifer Hancock*

PS Form 3811, December 1994

102595-98-B-0229

Domestic Return Receipt

Thank you for using Return Receipt Service.

Division of Environmental Management

N.C. Dept. of ENHR

P. O. Box 27687 - Raleigh, N. C. 27611

WELL ABANDONMENT  
RECORD

CONTRACTOR

S&amp;ME, Inc.

WELL NO. 412 Lem

REG. NO.

Regional Office

1. WELL LOCATION: (Show a sketch of the location on back of form.)

Nearest Town: Mebane, NCCounty: Alamance1342 Trollingwood Rd. (Former Red Horse Truck Stop)Quadrangle No. Mebane 1969

(Road, Community, Subdivision, Lot No.)

Incident # 10119

2. OWNER:

Unocal Corporation3. ADDRESS: 13 Corporate Sq., Suite 200, Atlanta, GA 30329

4. TOPOGRAPHY: draw, slope, hilltop, valley, flat

Horizontal5. USE OF WELL: Accum well DATE: 3/4 - 3/5/996. TOTAL DEPTH: 6' x 305' 10" DIAMETER: 2"

7. CASING REMOVED:

feet

diameter

NONE

8. SEALING MATERIAL:

Neat cement

Sand cement

bags of cement 8

bags of cement

gals. of water 45

yds. of sand

gals. of water

Other

Type material

NAAmount NA


9. EXPLAIN METHOD OF EMPLACEMENT OF MATERIAL

Tremie pipe grout from bottom upusing a GROUT PUMP.No water in well, since used asa horizontal soil vapor extractionwell.  
I do hereby certify that this well  
abandonment record is true and exact.Gary Sinclair3/22/99

Signature of Contractor or Agent

Date

WELL DIAGRAM: Draw a detailed sketch of the well showing total depth, depth and diameter of screens remaining in the well, gravel interval, intervals of casing perforations and depths and types of fill materials use

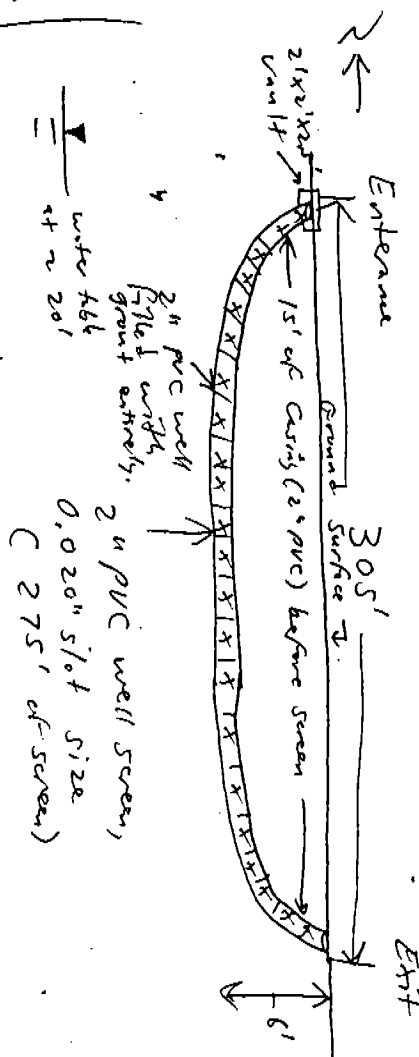HVE-1Notes: No sandpack used  
See attached Figure 2 on well  
construction (prior to well closure)  
see Figure 1 for site map & well location

Submit original to the Division of Environmental Management, one copy to the Driller, and one copy to the Owner.

GW-30 Revised 10/1/80

2/26/99GaryComplete one of these  
and of the 8 wells graded

CC: Waddell Waters - NCDENR - WERO



P. O. Box 27687 - Raleigh, N. C. 27611

HVE-2

WELL ABANDONMENT  
RECORD

CONTRACTOR

SAME, Inc.

REG. NO.

412

1. WELL LOCATION: (Show a sketch of the location on back of form.)

Nearest Town: MEBANE, NCCounty: Alamance1342 Trullingwood Rd. (Former Red Horse Tractor Shop) Quadrangle No. Mebane 1969  
(Road, Community, Subdivision, Lot No.)

2. OWNER:
- Unocal Corporation

3. ADDRESS:
- 13 Corporate Sq., Suite 200, Atlanta GA 30329

4. TOPOGRAPHY:
- draw, slope, hilltop, valley, flat

5. USE OF WELL:
- Horizontal Vacuum Well
- DATE:
- 3/4 - 3/5/99

6. TOTAL DEPTH:
- 6' x 405' long
- DIAMETER:
- 2"

7. CASING REMOVED:

feet	diameter
<u>NONE</u>	

8. SEALING MATERIAL:

Neat cement	Sand cement
bags of cement <u>11</u>	bags of cement
gals. of water <u>60</u>	yds. of sand
	gals. of water


Other  
Type material NA  
Amount NA

9. EXPLAIN METHOD OF EMPLACEMENT OF MATERIAL

Tremie pipe grout from bottom up  
using a Grout Pump.No water in well, since  
used as a horizontal soil vapor  
extraction well.I do hereby certify that this well  
abandonment record is true and exact.

Gary Sinner 3/22/99  
Signature of Contractor or Agent Date

WELL DIAGRAM: Draw a detailed sketch of the well showing total depth, depth and diameter of screens remaining in the well, gravel interval, intervals of casing perforations and depths and types of fill materials used

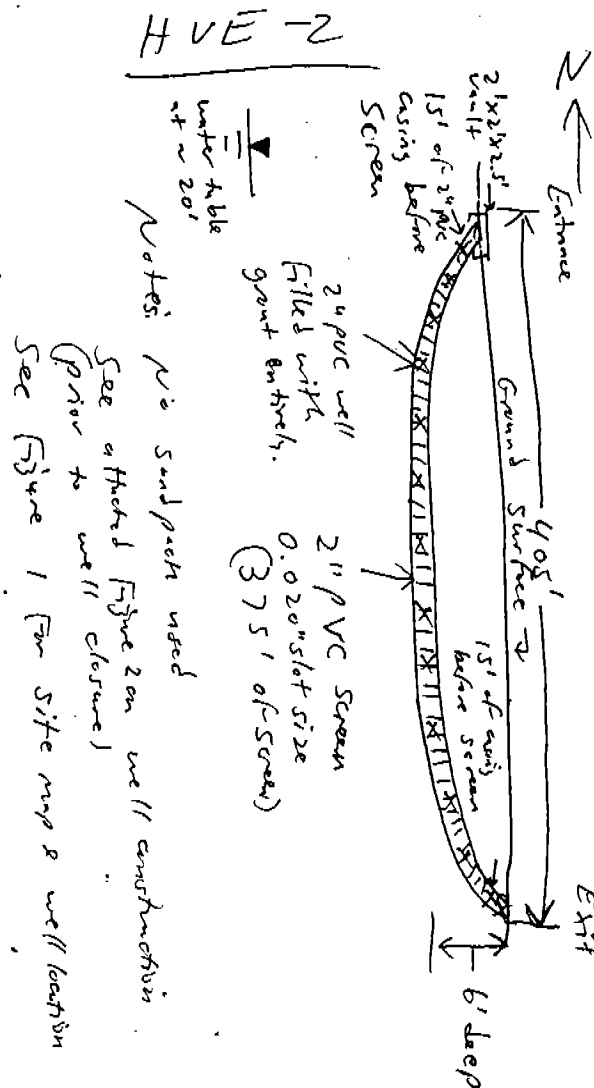Submit original to the Division of Environmental Management, one copy to the Driller,  
and one copy to the Owner.

GW-30 Revised 10/1/80

2/26/99

Gary

Complete one of these  
and of the 8 wells grouted

Division of Environmental Management

P. O. Box 27687 - Raleigh, N. C. 27611

WELL ABANDONMENT  
RECORD

CONTRACTOR

SIME, Inc

REG. NO. 412

1. WELL LOCATION: (Show a sketch of the location on back of form.)

Nearest Town: Mebane, NCCounty Alamance1342 Tallingwood Rd. (Former Red-Horse Truckstop)Quadrangle No. Mebane 1969

(Road, Community, Subdivision, Lot No.)

2. OWNER: Unocal Corporation3. ADDRESS: 13 Corporate Square, Suite 200, Atlanta, GA 303294. TOPOGRAPHY: draw, slope, hilltop, valley, flat5. USE OF WELL: SARGE POINT DATE: 3/4 3/5/996. TOTAL DEPTH: 45' DIAMETER: 2"

7. CASING REMOVED:

feet	diameter
<u>NONE</u>	

8. SEALING MATERIAL:

Neat cement	Sand cement
bags of cement <u>1</u>	bags of cement
gals. of water <u>5</u>	yds. of sand
	gals. of water

Other  
Type material chlorine tablet  
Amount 1


9. EXPLAIN METHOD OF EMPLACEMENT OF MATERIAL.

Tremie pipe grout from bottom up  
using a Grout Pump.

I do hereby certify that this well  
abandonment record is true and exact.

Gary Sime 3/22/79  
Signature of Contractor or Agent Date

WELL DIAGRAM: Draw a detailed sketch of the well showing total depth, depth and diameter of screens remaining in the well, gravel interval, intervals of casing perforations and depths and types of fill materials use

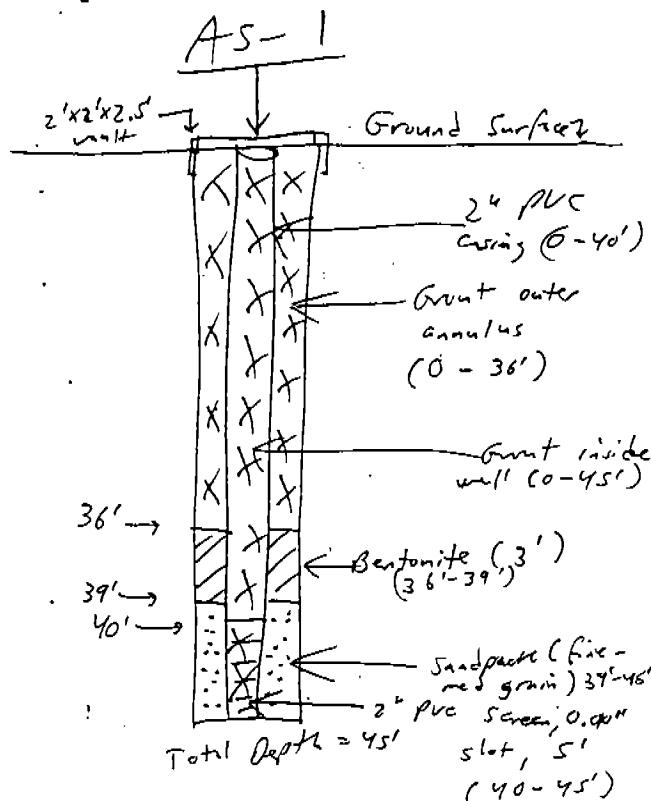

(See Attached Map For  
Location)

Submit original to the Division of Environmental Management, one copy to the Driller,  
and one copy to the Owner.

GW-30 Revised 10/1/80

2/26/99  
Gary

Complete one of these  
and file 8 wells graded

WELL ABANDONMENT  
RECORD

P. O. Box 27687 - Raleigh, N. C. 27611

MW-3

CONTRACTOR

SAME, Inc.

REG. NO.

412

1. WELL LOCATION: (Show a sketch of the location on back of form.)

Nearest Town: Mebane, NC

County

Alamance

1342 Trollingwood Rd., (Former Red Horse Truck Stop) Quadrangle No. Mebane 1969  
(Road, Community, Subdivision, Lot No.)

2. OWNER: Unocal Corporation

3. ADDRESS: 13 Corporate Sq., Suite 200, Atlanta, GA 30329

4. TOPOGRAPHY: draw, slope, hilltop, valley, flat

5. USE OF WELL: MONITOR WELL DATE: 3/4 - 3/5/99

6. TOTAL DEPTH: 27' DIAMETER: 2"

7. CASING REMOVED:

feet

diameter

NONE

8. SEALING MATERIAL:

Neat cement

Sand cement

bags of cement 1

bags of cement

gals. of water 5

yds. of sand

gals. of water

Other

Type material chlorine tablet

Amount 1

9. EXPLAIN METHOD OF EMPLACEMENT OF MATERIAL

Tremie pipe grout from bottom up  
using a GROUT PUMP.

I do hereby certify that this well  
abandonment record is true and exact.


Gary Simcox

3/22/99

Signature of Contractor or Agent

Date

WELL DIAGRAM: Draw a detailed sketch of the well showing total depth, depth and diameter of screens remaining in the well, gravel interval, intervals of casing perforations and depths and types of fill materials use

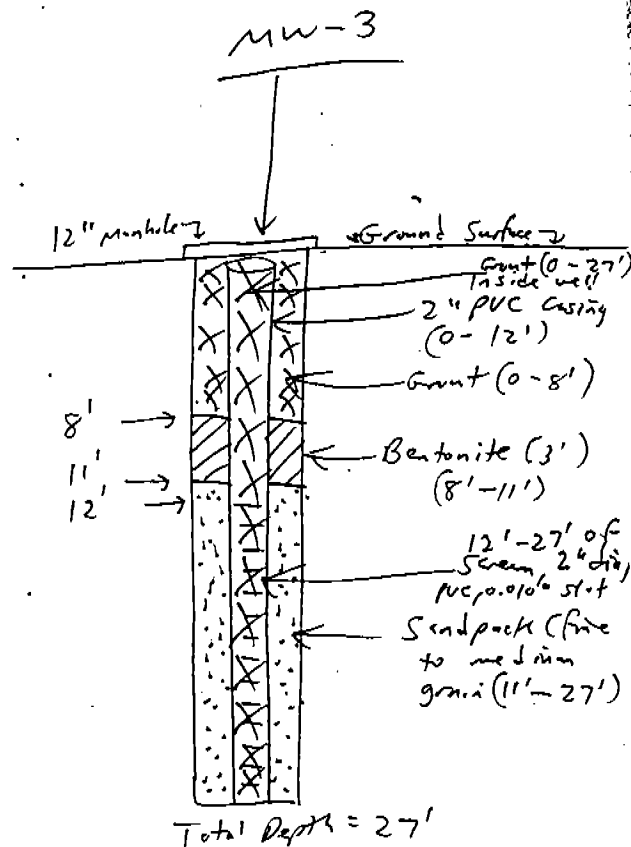

(See attached Map for location)

Submit original to the Division of Environmental Management, one copy to the Driller, and one copy to the Owner.

GW-30 Revised 10/1/80

2/26/99

Gary

Complete one of these  
and of the 8 wells grouted

## Division of Environmental Management

P. O. Box 27687 - Raleigh, N. C. 27611

WELL ABANDONMENT  
RECORD

MW-4

CONTRACTOR

S&amp;ME, Inc.

REG. NO.

412

1. WELL LOCATION: (Show a sketch of the location on back of form.)

Nearest Town:

Mebane, NC

County

Alamance

1342 Trollingwood Rd. (Former Red Horse Truck Stop) Quadrangle No. Mebane 1969  
(Road, Community, Subdivision, Lot No.)

2. OWNER: Unocal Corporation

3. ADDRESS: 13 Corporate Sq., Suite 200, Athens, GA 30329

4. TOPOGRAPHY: draw, slope, hilltop, valley, flat

5. USE OF WELL: SPARSE POINT DATE: 3/4 - 3/5/99

6. TOTAL DEPTH: 23' DIAMETER: 1"

7. CASING REMOVED:

feet

diameter

NONE

8. SEALING MATERIAL:

Neat cement

Sand cement

bags of cement 1/2

bags of cement

gals. of water 3

yds. of sand

gals. of water

Other

Type material

Chlorine tablet

Amount

9. EXPLAIN METHOD OF EMPLACEMENT OF MATERIAL

Tremie pipe grout from bottom  
up using a grout pump.I do hereby certify that this well  
abandonment record is true and exact.


Gary Simcox

3/22/99

Signature of Contractor or Agent

Date

WELL DIAGRAM: Draw a detailed sketch of the well showing total depth, depth and diameter of screens remaining in the well, gravel interval, intervals of casing perforations and depths and types of fill materials use

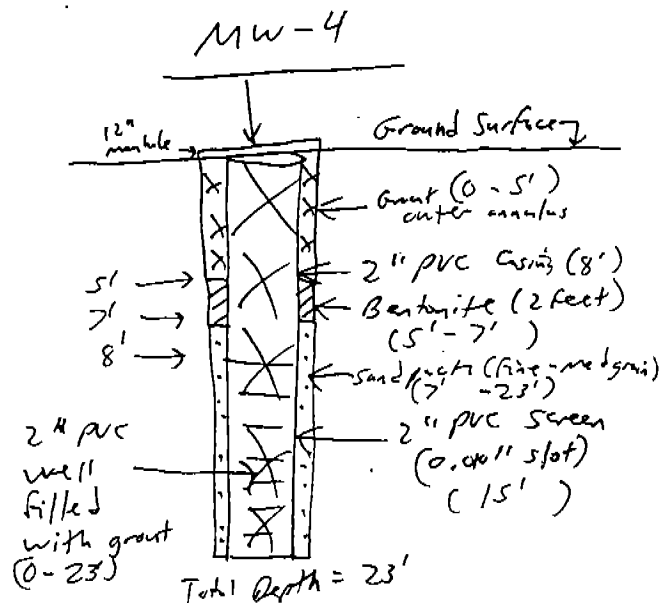

(See attached map for well location.)

Submit original to the Division of Environmental Management, one copy to the Driller, and one copy to the Owner.

2/26/99

Gary

Complete one of these  
and of the 8 wells grouted

P. O. Box 27687 - Raleigh, N. C. 27611

WELL ABANDONMENT  
RECORD

DMW-5

CONTRACTOR

SME, Inc.

REG. NO.

412

1. WELL LOCATION: (Show a sketch of the location on back of form.)

Nearest Town: Mebane, NC

County

Alamance

1342 Trollingwood Rd. (Former Red Horse Tract)

Quadrangle No.

Mebane

(Road, Community, Subdivision, Lot No.)

2. OWNER:

Unocal Corporation

3. ADDRESS: 13 Corporate Sq., Suite 200, Atlanta, GA 30329

4. TOPOGRAPHY: draw, slope, hilltop, valley, flat

5. USE OF WELL: SPARGE POINT DATE: 3/4 - 3/5/99

6. TOTAL DEPTH: 55' DIAMETER: 2"

7. CASING REMOVED:

feet

diameter

NONE

8. SEALING MATERIAL:

Neat cement

Sand cement

bags of cement 1 1/2

bags of cement

gals. of water 8

yds. of sand

gals. of water

Other

Type material

Chlorine tablet

Amount

1

9. EXPLAIN METHOD OF EMPLACEMENT OF MATERIAL.

Tremie pipe grout from bottom up  
using a grout pump.

I do hereby certify that this well  
abandonment record is true and exact.


Gary Sincx

3/22/99

Signature of Contractor or Agent

Date

WELL DIAGRAM: Draw a detailed sketch of the well showing total depth, depth and diameter of screens remaining in the well, gravel interval, intervals of casing perforations and depths and types of fill materials used

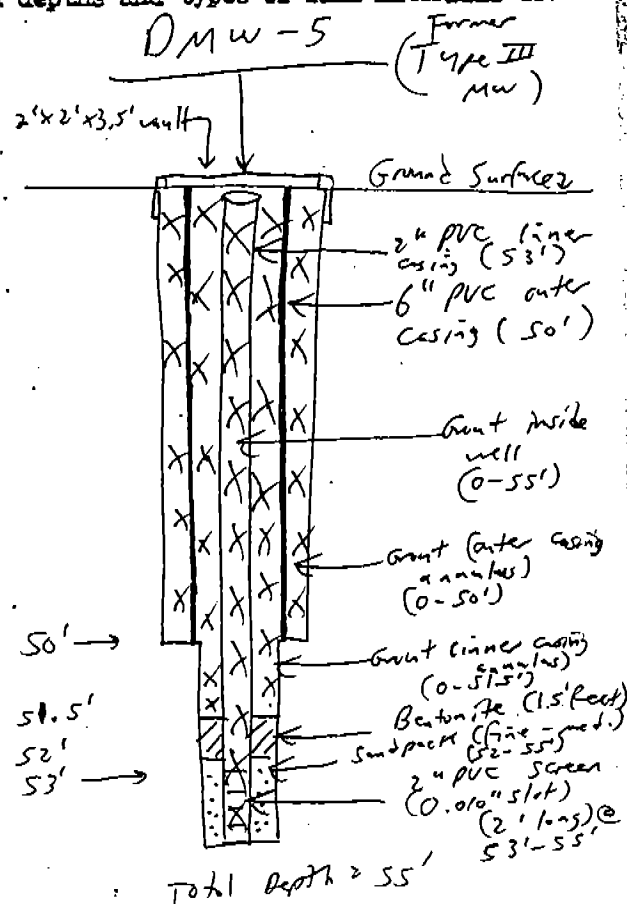

(See attached Map for  
well location.)

Submit original to the Division of Environmental Management, one copy to the Driller,  
and one copy to the Owner.

GW-30 Revised 10/1/80

2/26/99

Gary

Complete one of these  
and file 8 wells graded

Division of Environmental Management

P. O. Box 27687 - Raleigh, N. C. 27611

AS-5

WELL ABANDONMENT  
RECORD

CONTRACTOR

SYME, Inc

REG. NO.

412

1. WELL LOCATION: (Show a sketch of the location on back of form.)

Nearest Town: Mebane, NC.County: Alamance1342 Trillingwood Rd. (Former Red-Horse Truckstop)Quadrangle No. Mebane 1969

(Road, Community, Subdivision, Lot No.)

2. OWNER: Unocal Corporation3. ADDRESS: 13 Corporate Square, Suite 200, White, GA 301294. TOPOGRAPHY: draw, slope, hilltop, valley, flat5. USE OF WELL: SMALLS POINT DATE: 3/4 3/5/996. TOTAL DEPTH: 45' DIAMETER: 2"

7. CASING REMOVED:

feet

diameter

NONE

8. SEALING MATERIAL:

Neat cement

Sand cement

bags of cement 1

bags of cement

gals. of water 5

yds. of sand

gals. of water

Other

Type material Chlorine tabletAmount 1

9. EXPLAIN METHOD OF EMPLACEMENT OF MATERIAL

Tremie pipe grout from bottom up  
using a Grout Pump.I do hereby certify that this well  
abandonment record is true and exact.


Gary Simax

3/22/99

Signature of Contractor or Agent

Date

WELL DIAGRAM: Draw a detailed sketch of the well showing total depth, depth and diameter of screens remaining in the well, gravel interval, intervals of casing perforations and depths and types of fill materials use

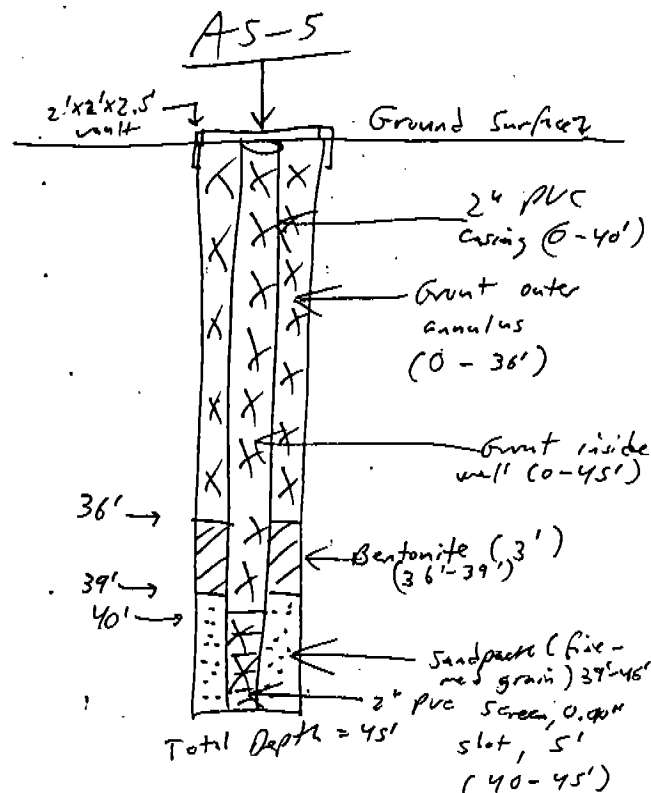(See Attached Map For  
Location)Submit original to the Division of Environmental Management, one copy to the Driller,  
and one copy to the Owner.

GW-30 Revised 10/1/80

2/26/99

Gary

Complete one of these  
and of the 8 wells graded

Department of Natural Resources and Community Development  
Division of Environmental Management

P. O. Box 27687 - Raleigh, N. C. 27611

WELL ABANDONMENT  
RECORD

MAR 17 1999

AS-6

## CONTRACTOR

SAME, Inc.

REG. NO. 412

1. WELL LOCATION: (Show a sketch of the location on back of form.)

Nearest Town: Mebane, NC County Alamance
1342 Trollingwood Rd. (Former Red-Horse Truckstop) Quadrangle No. Mebane 1969  
(Road, Community, Subdivision, Lot No.)

2. OWNER:
- Unocal Corporation

3. ADDRESS:
- 13 Corporate Sq. Suite 200, Atlanta, GA 30329

4. TOPOGRAPHY: draw, slope,
- hilltop
- , valley, flat

5. USE OF WELL:
- SPARGE POINT
- DATE:
- 3/4 - 3/5/99

6. TOTAL DEPTH:
- 45'
- DIAMETER:
- 2"

7. CASING REMOVED:

feet	diameter
<u>NONE</u>	

8. SEALING MATERIAL:

Neat cement	Sand cement
bags of cement <u>1</u>	bags of cement
gals. of water <u>5</u>	yds. of sand
	gals. of water

Other  
Type material Chlorine tablet  
Amount 1


9. EXPLAIN METHOD OF EMPLACEMENT OF MATERIAL

Tremie Pipe grout from bottom up  
using a GROUT PUMP.

I do hereby certify that this well  
abandonment record is true and exact.

Gary Simcox 3/22/99  
Signature of Contractor or Agent Date

WELL DIAGRAM: Draw a detailed sketch of the well showing total depth, depth and diameter of screens remaining in the well, gravel interval, intervals of casing perforations and depths and types of fill materials use

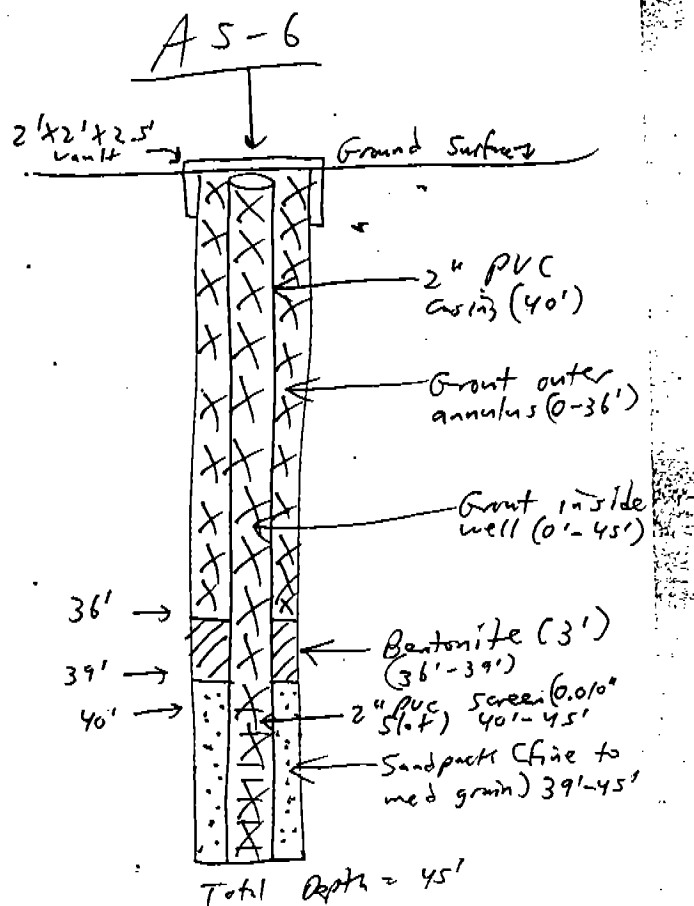

(See attached Map For  
Location)

Submit original to the Division of Environmental Management, one copy to the Driller,  
and one copy to the Owner.

GW-30 Revised 10/1/80

2/26/99

Gary

Complete one of these  
and file 8 wells grouted

Department of Natural Resources and Community Development  
Division of Environmental Management

P. O. Box 27687 - Raleigh, N. C. 27611

MW-7

WELL ABANDONMENT  
RECORD

CONTRACTOR

SAME, Inc.

REG. NO.

412

1. WELL LOCATION: (Show a sketch of the location on back of form.)

Nearest Town: Mebane, NCCounty: Alamance

1342 Trollingwood Rd. (Former Red Horse Tract)  
(Road, Community, Subdivision, Lot No.)

Quadrangle No. Mebane 19692. OWNER: Unocal Corporation3. ADDRESS: 13 Corporate Sq., Suite 200, Atlanta, GA 303294. TOPOGRAPHY: draw, slope, hilltop, valley, flat5. USE OF WELL: Monitor Well DATE: 3/4 - 3/5/996. TOTAL DEPTH: 27' DIAMETER: 4"

7. CASING REMOVED:

feet

diameter

NONE

8. SEALING MATERIAL:

Neat cement

Sand cement

bags of cement 2

bags of cement

gals. of water 10

yds. of sand

gals. of water

Other

Type material chlorine tabletAmount 1

9. EXPLAIN METHOD OF EMPLACEMENT OF MATERIAL

Tremie pipe grout from bottom upusing a GROUT PUMP.

I do hereby certify that this well  
abandonment record is true and exact.


Gary Simcox

3/22/99

Signature of Contractor or Agent

Date

WELL DIAGRAM: Draw a detailed sketch of the well showing total depth, depth and diameter of screens remaining in the well, gravel interval, intervals of casing perforations and depths and types of fill materials used

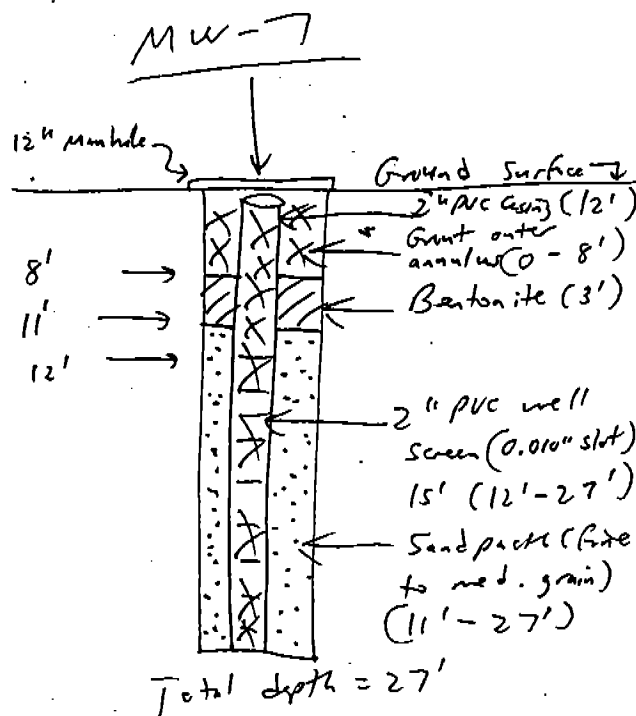

(See attached map for  
well location)

Submit original to the Division of Environmental Management, one copy to the Driller,  
and one copy to the Owner.

GW-30 Revised 10/1/80

2/26/99

Gary

Complete one of these  
and of the 8 wells grouted



DEPARTMENT OF NATURAL RESOURCES AND COMMUNITY DEVELOPMENT  
Division of Environmental Management

P. O. Box 27687 - Raleigh, N. C. 27611

MW-8

WELL ABANDONMENT  
RECORD

CONTRACTOR

S&amp;ME, Inc.

REG. NO.

412

1. WELL LOCATION: (Show a sketch of the location on back of form.)

Nearest Town: Mebane, NCCounty Alamance1342 Trillingwood Rd (Former Red-Horse Truckstop)Quadrangle No. Mebane 1969

(Road, Community, Subdivision, Lot No.)

2. OWNER:

Unocal Corporation3. ADDRESS: 13 Granite Sq., Suite 200, Atlanta, GA 30329

4. TOPOGRAPHY: draw, slope, hilltop, valley, flat

5. USE OF WELL: MONITOR WELL DATE: 3/4-3/5/996. TOTAL DEPTH: 28' DIAMETER: 2'

7. CASING REMOVED:

feet

diameter

NONE

8. SEALING MATERIAL:

Neat cement

Sand cement

bags of cement 1

bags of cement

gals. of water 5

yds. of sand

gals. of water

Other

Type material

Chlorine TabletAmount 1

9. EXPLAIN METHOD OF EMPLACEMENT OF MATERIAL


Tremie pipe grout from bottom up  
using a Grout Pump,

I do hereby certify that this well  
abandonment record is true and exact.

Gary Simcox  
Signature of Contractor or Agent

3/22/99  
Date

WELL DIAGRAM: Draw a detailed sketch of the well showing total depth, depth and diameter of screens remaining in the well, gravel interval, intervals of casing perforations and depths and types of fill materials use

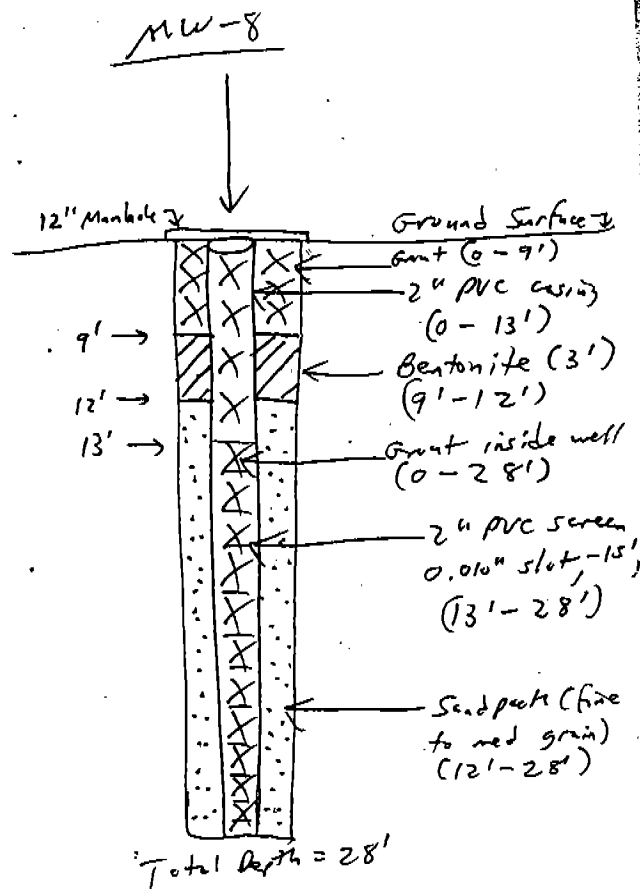

(See attached Map For well location)


Submit original to the Division of Environmental Management, one copy to the Driller, and one copy to the Owner.

GW-30 Revised 10/1/80

2/26/99

Gary

Complete one of these  
and of the 8 wells grouted

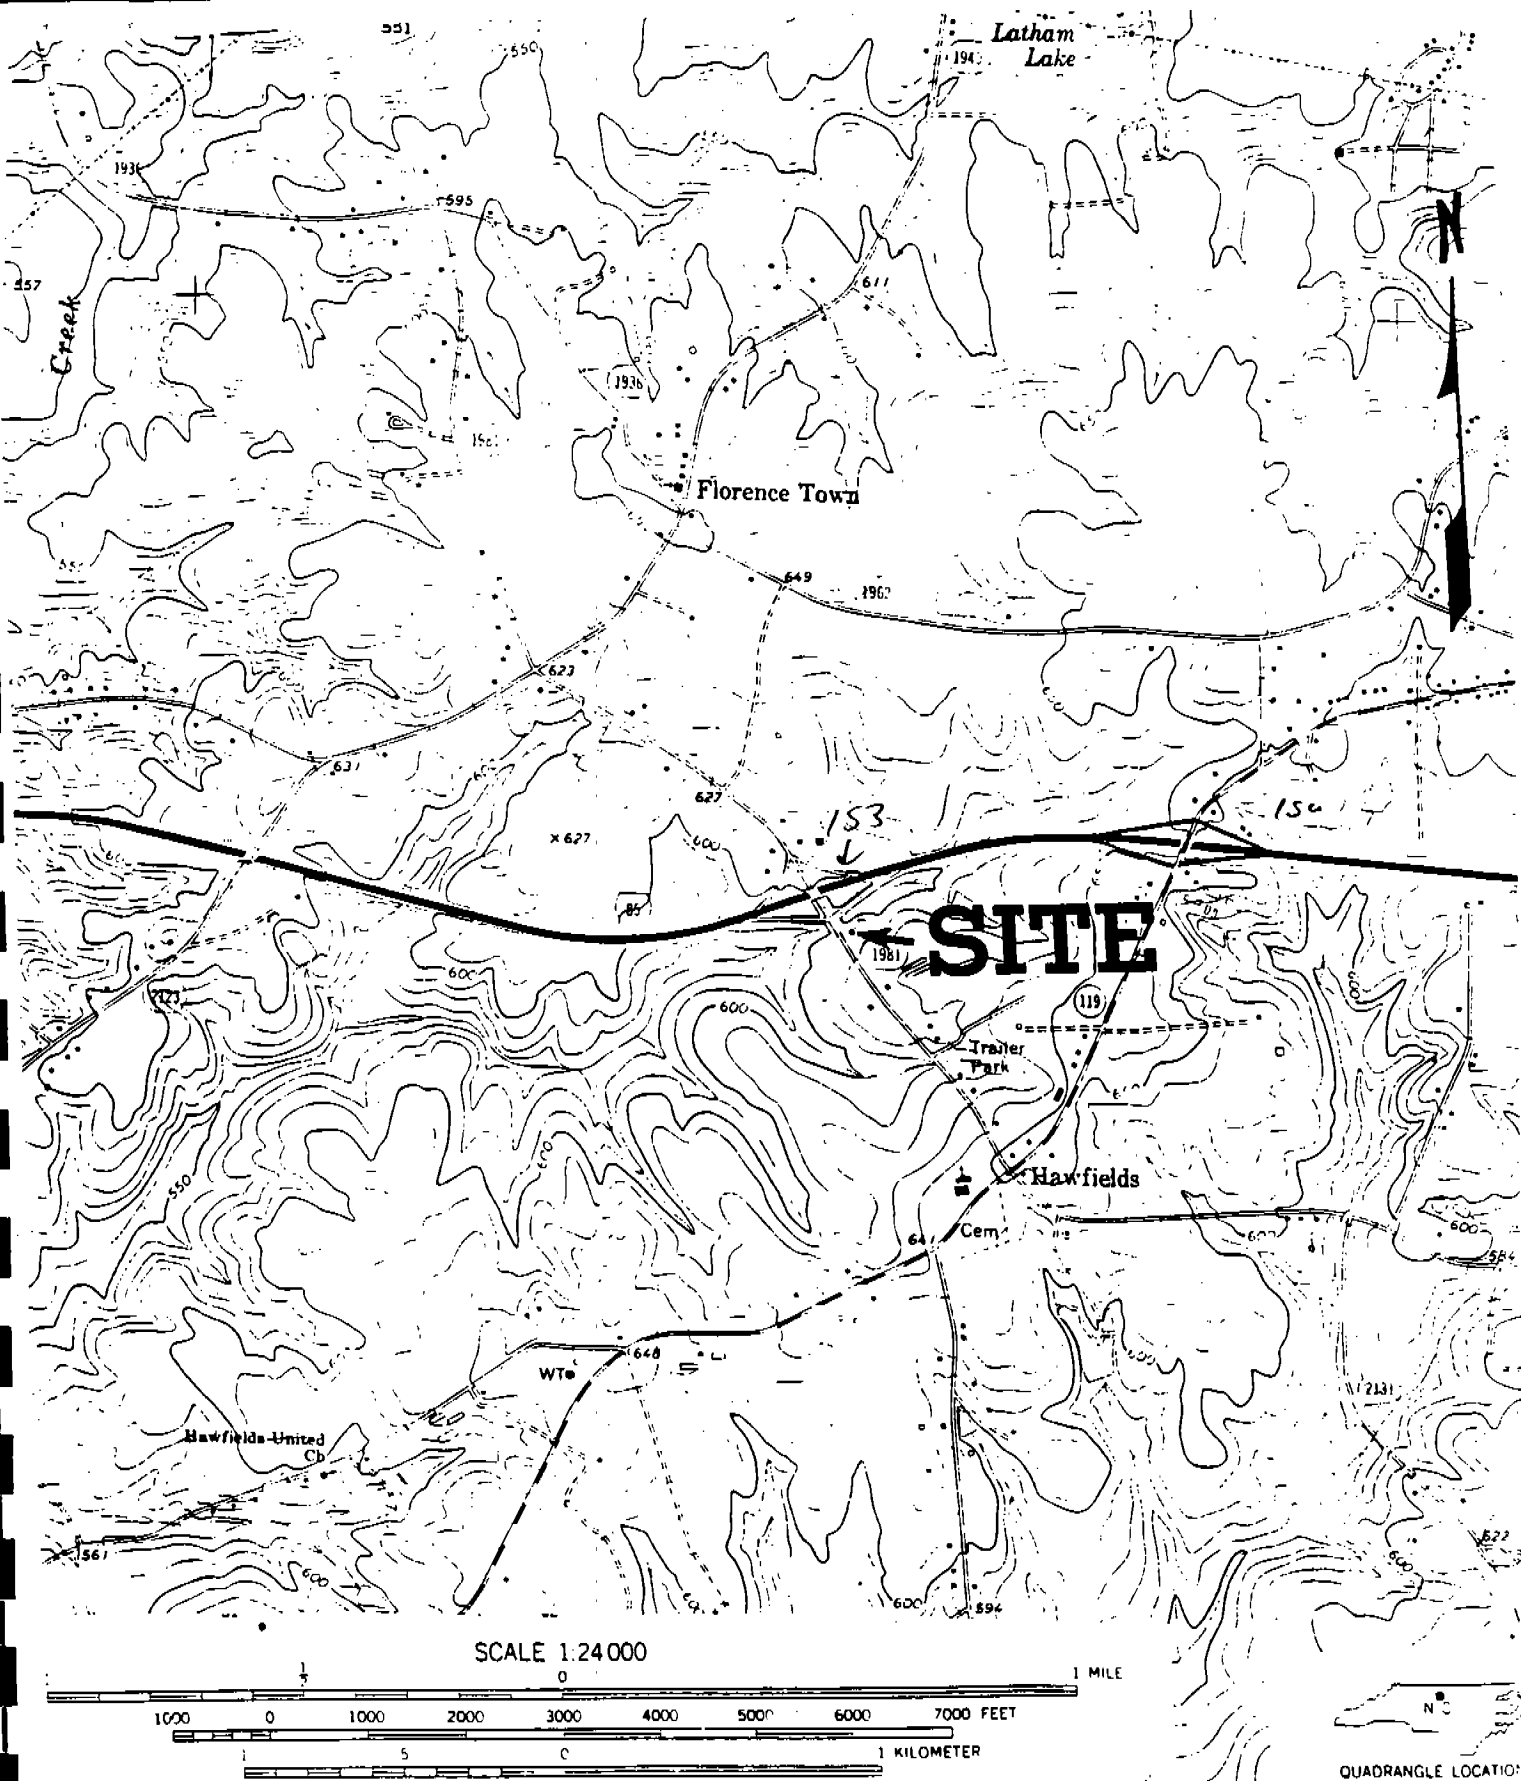

SCALE 1:24 000  
 1000 0 1000 2000 3000 4000 5000 6000 7000 FEET  
 5 1 KILOMETER  
 CONTOUR INTERVAL 10 FEET  
 DATUM IS MEAN SEA LEVEL

QUADRANGLE LOCATION

SCALE: AS SHOWN

CHECKED BY: JB

DRAWN BY: VR

DATE: 09-08-93



**S&ME**  
 ENVIRONMENTAL SERVICES  
 ENGINEERING • TESTING

FORMER UNOCAL STATION 9787-214  
 MEBANE, NORTH CAROLINA

SITE LOCATION MAP

JOB NO: 1584-93-080

FIGURE NO

1

DOT #5

HVE-1 ENTRANCE

MW-8

AS-2

MW-7

AS-5

GP-6

DMW-5

MW-4  
GRAVEL

GP-2

FORMER GASOLINE  
PUMP ISLAND AND  
EXCAVATION AREA

DOT #4

(0.020 SLOT)

2" PVC SCREEN

AS-1

GP-5

AS-3

AS-6

FORMER GASOLINE  
PUMP ISLAND AND  
EXCAVATION AREA

2" PVC SCREEN

(0.020 SLOTS)

MW-3  
GRAVEL

GP-1

DOT #3

POWER  
POLE

AS-4

GP-3

GRAVEL

HVE-1

